

Sheet Title:


**EXISTING FLOOR PLANS  
SHOWING DEMOLITION**

Revisions:


No.	Date:
△	
△	
△	
△	
△	

Date: OCTOBER 6, 2015  
Scale: AS NOTED  
Drawn by:


Sheet

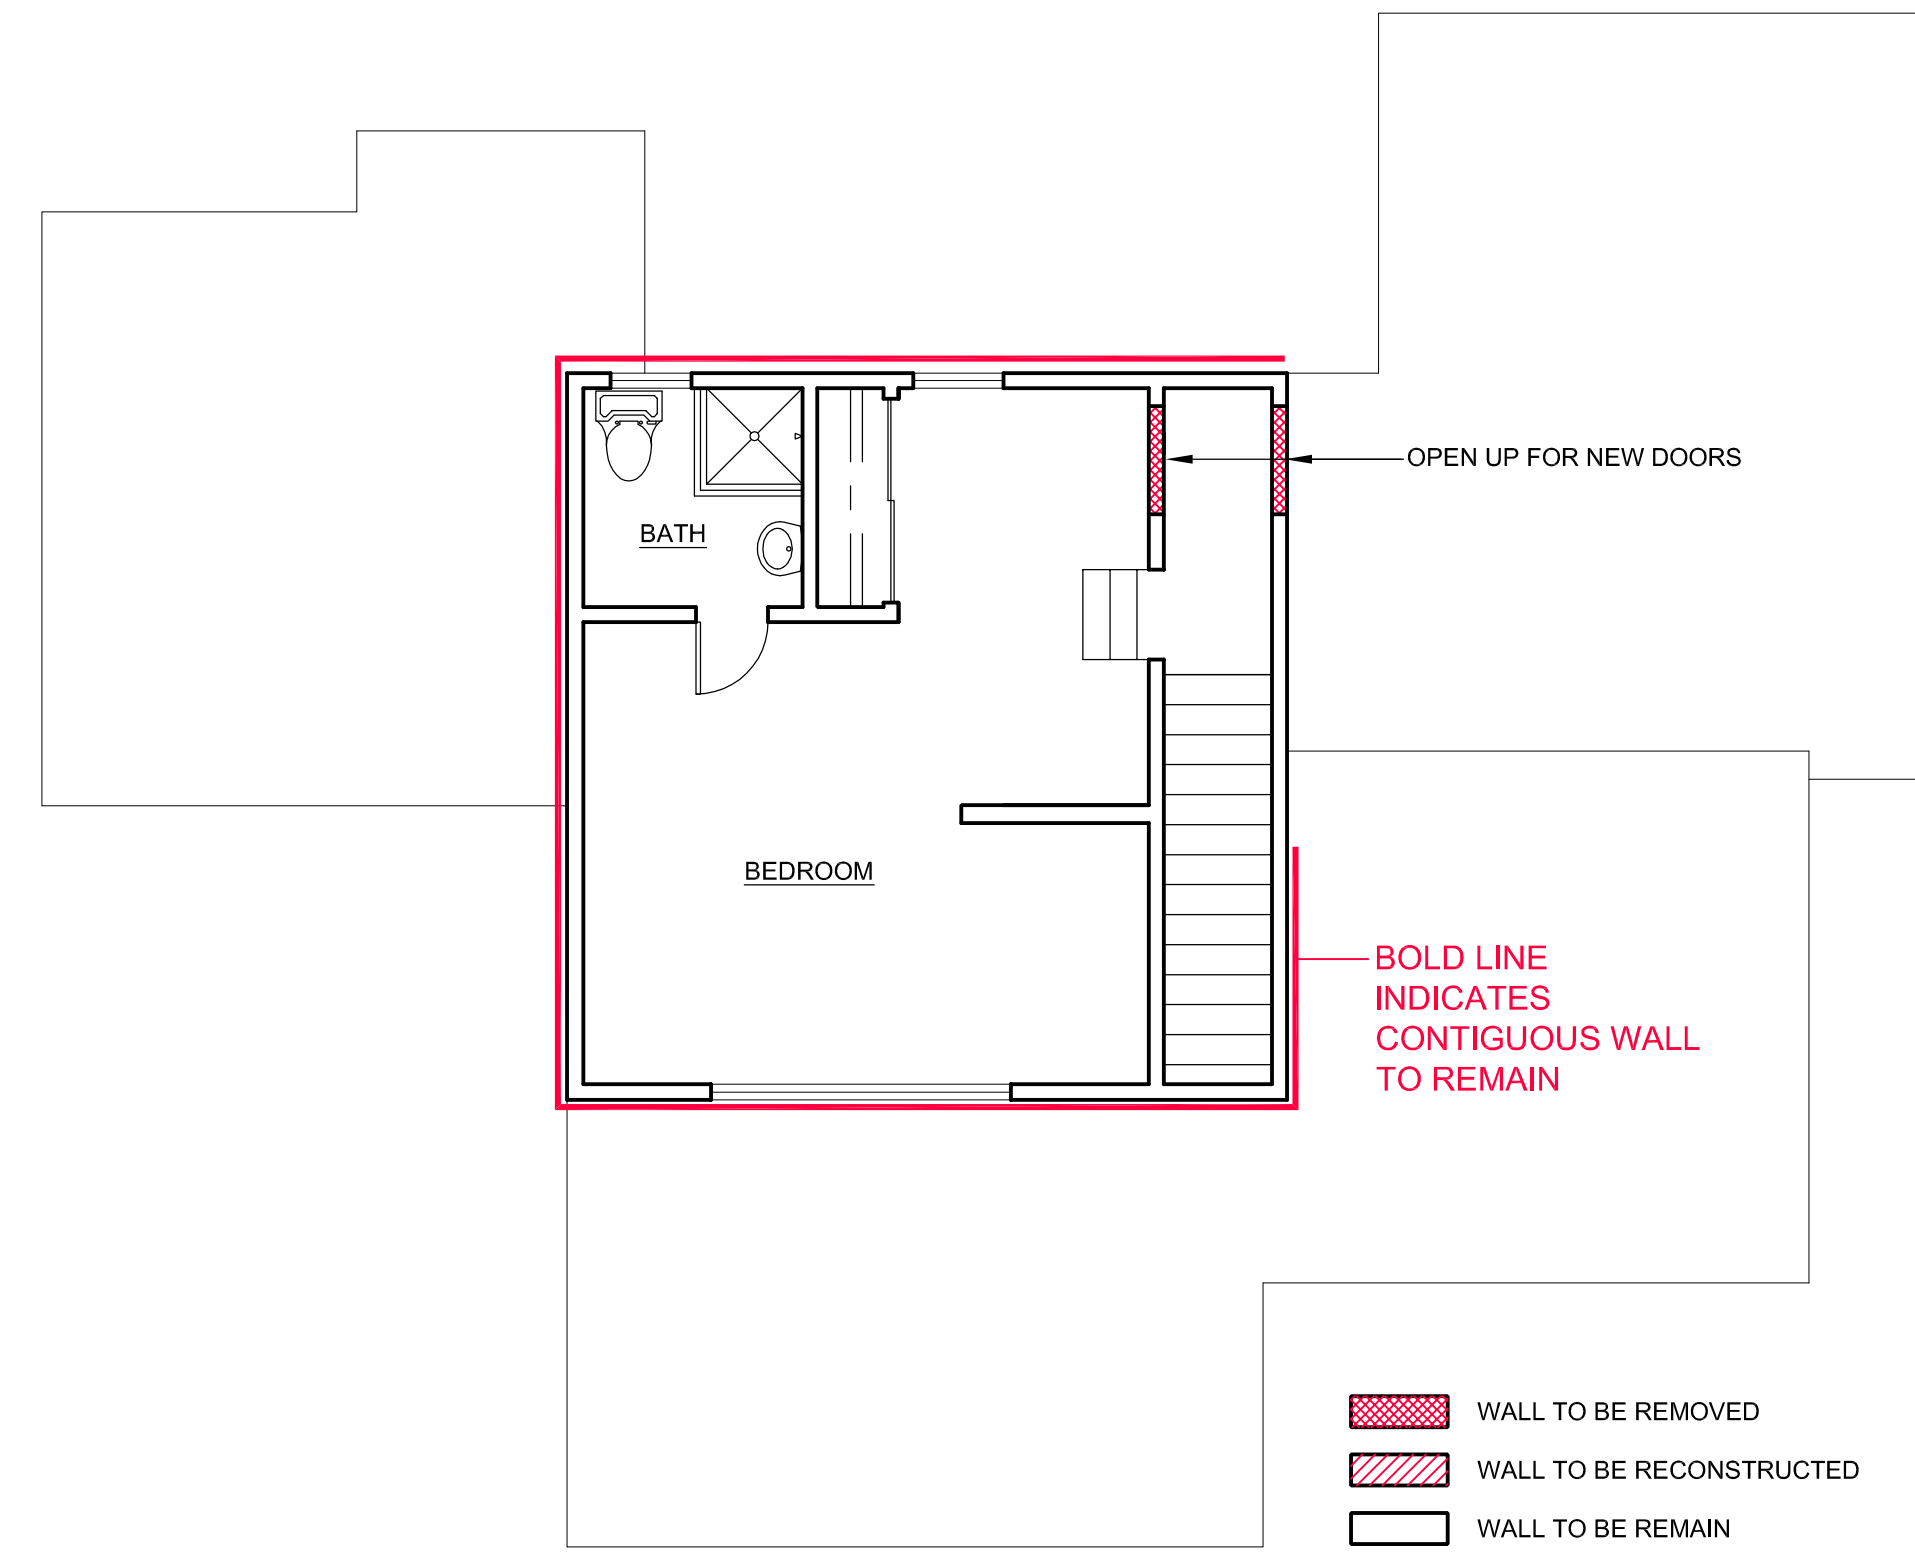

1 EXISTING 2ND FLOOR PLAN SHOWING DEMOLITION  
SCALE: 1/4" = 1'-0"

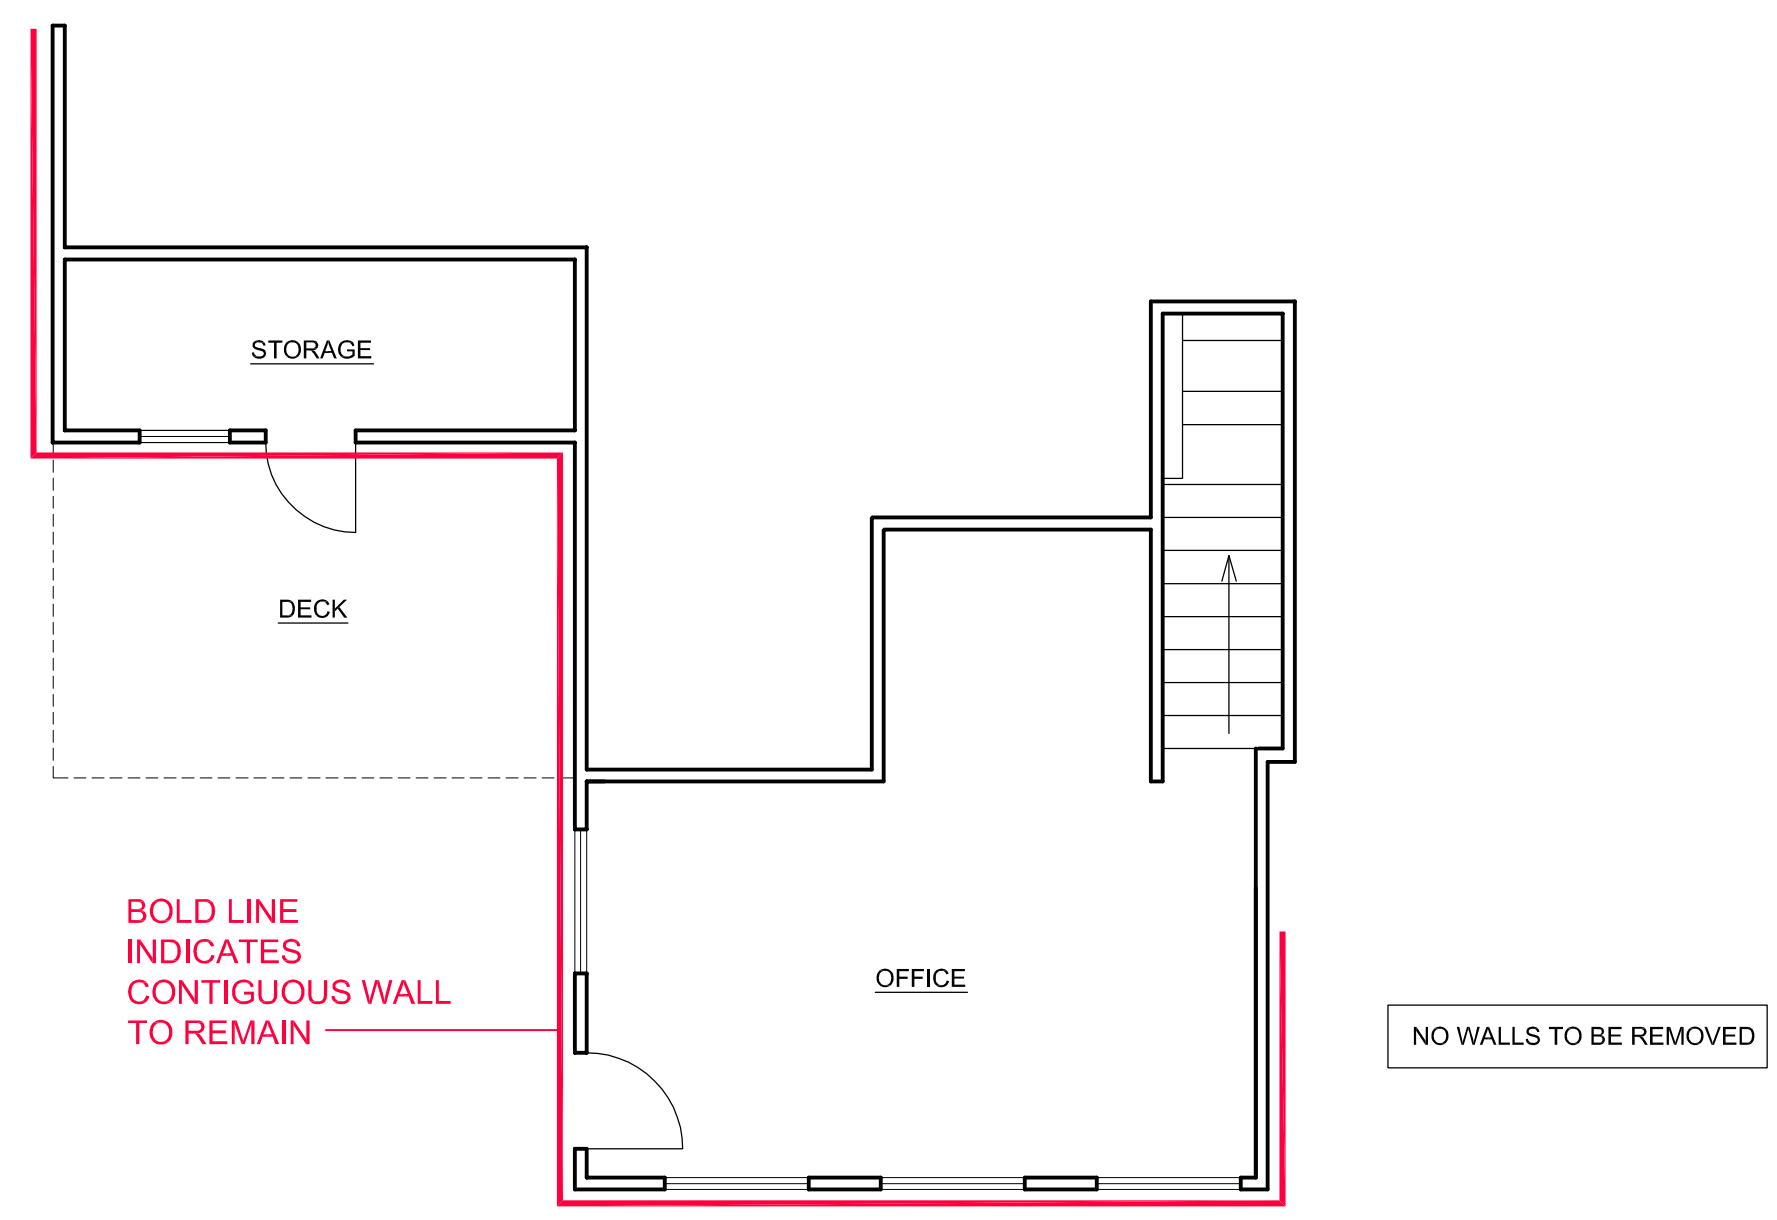

3 EXISTING BASEMENT FLOOR PLAN SHOWING DEMOLITION  
SCALE: 1/4" = 1'-0"

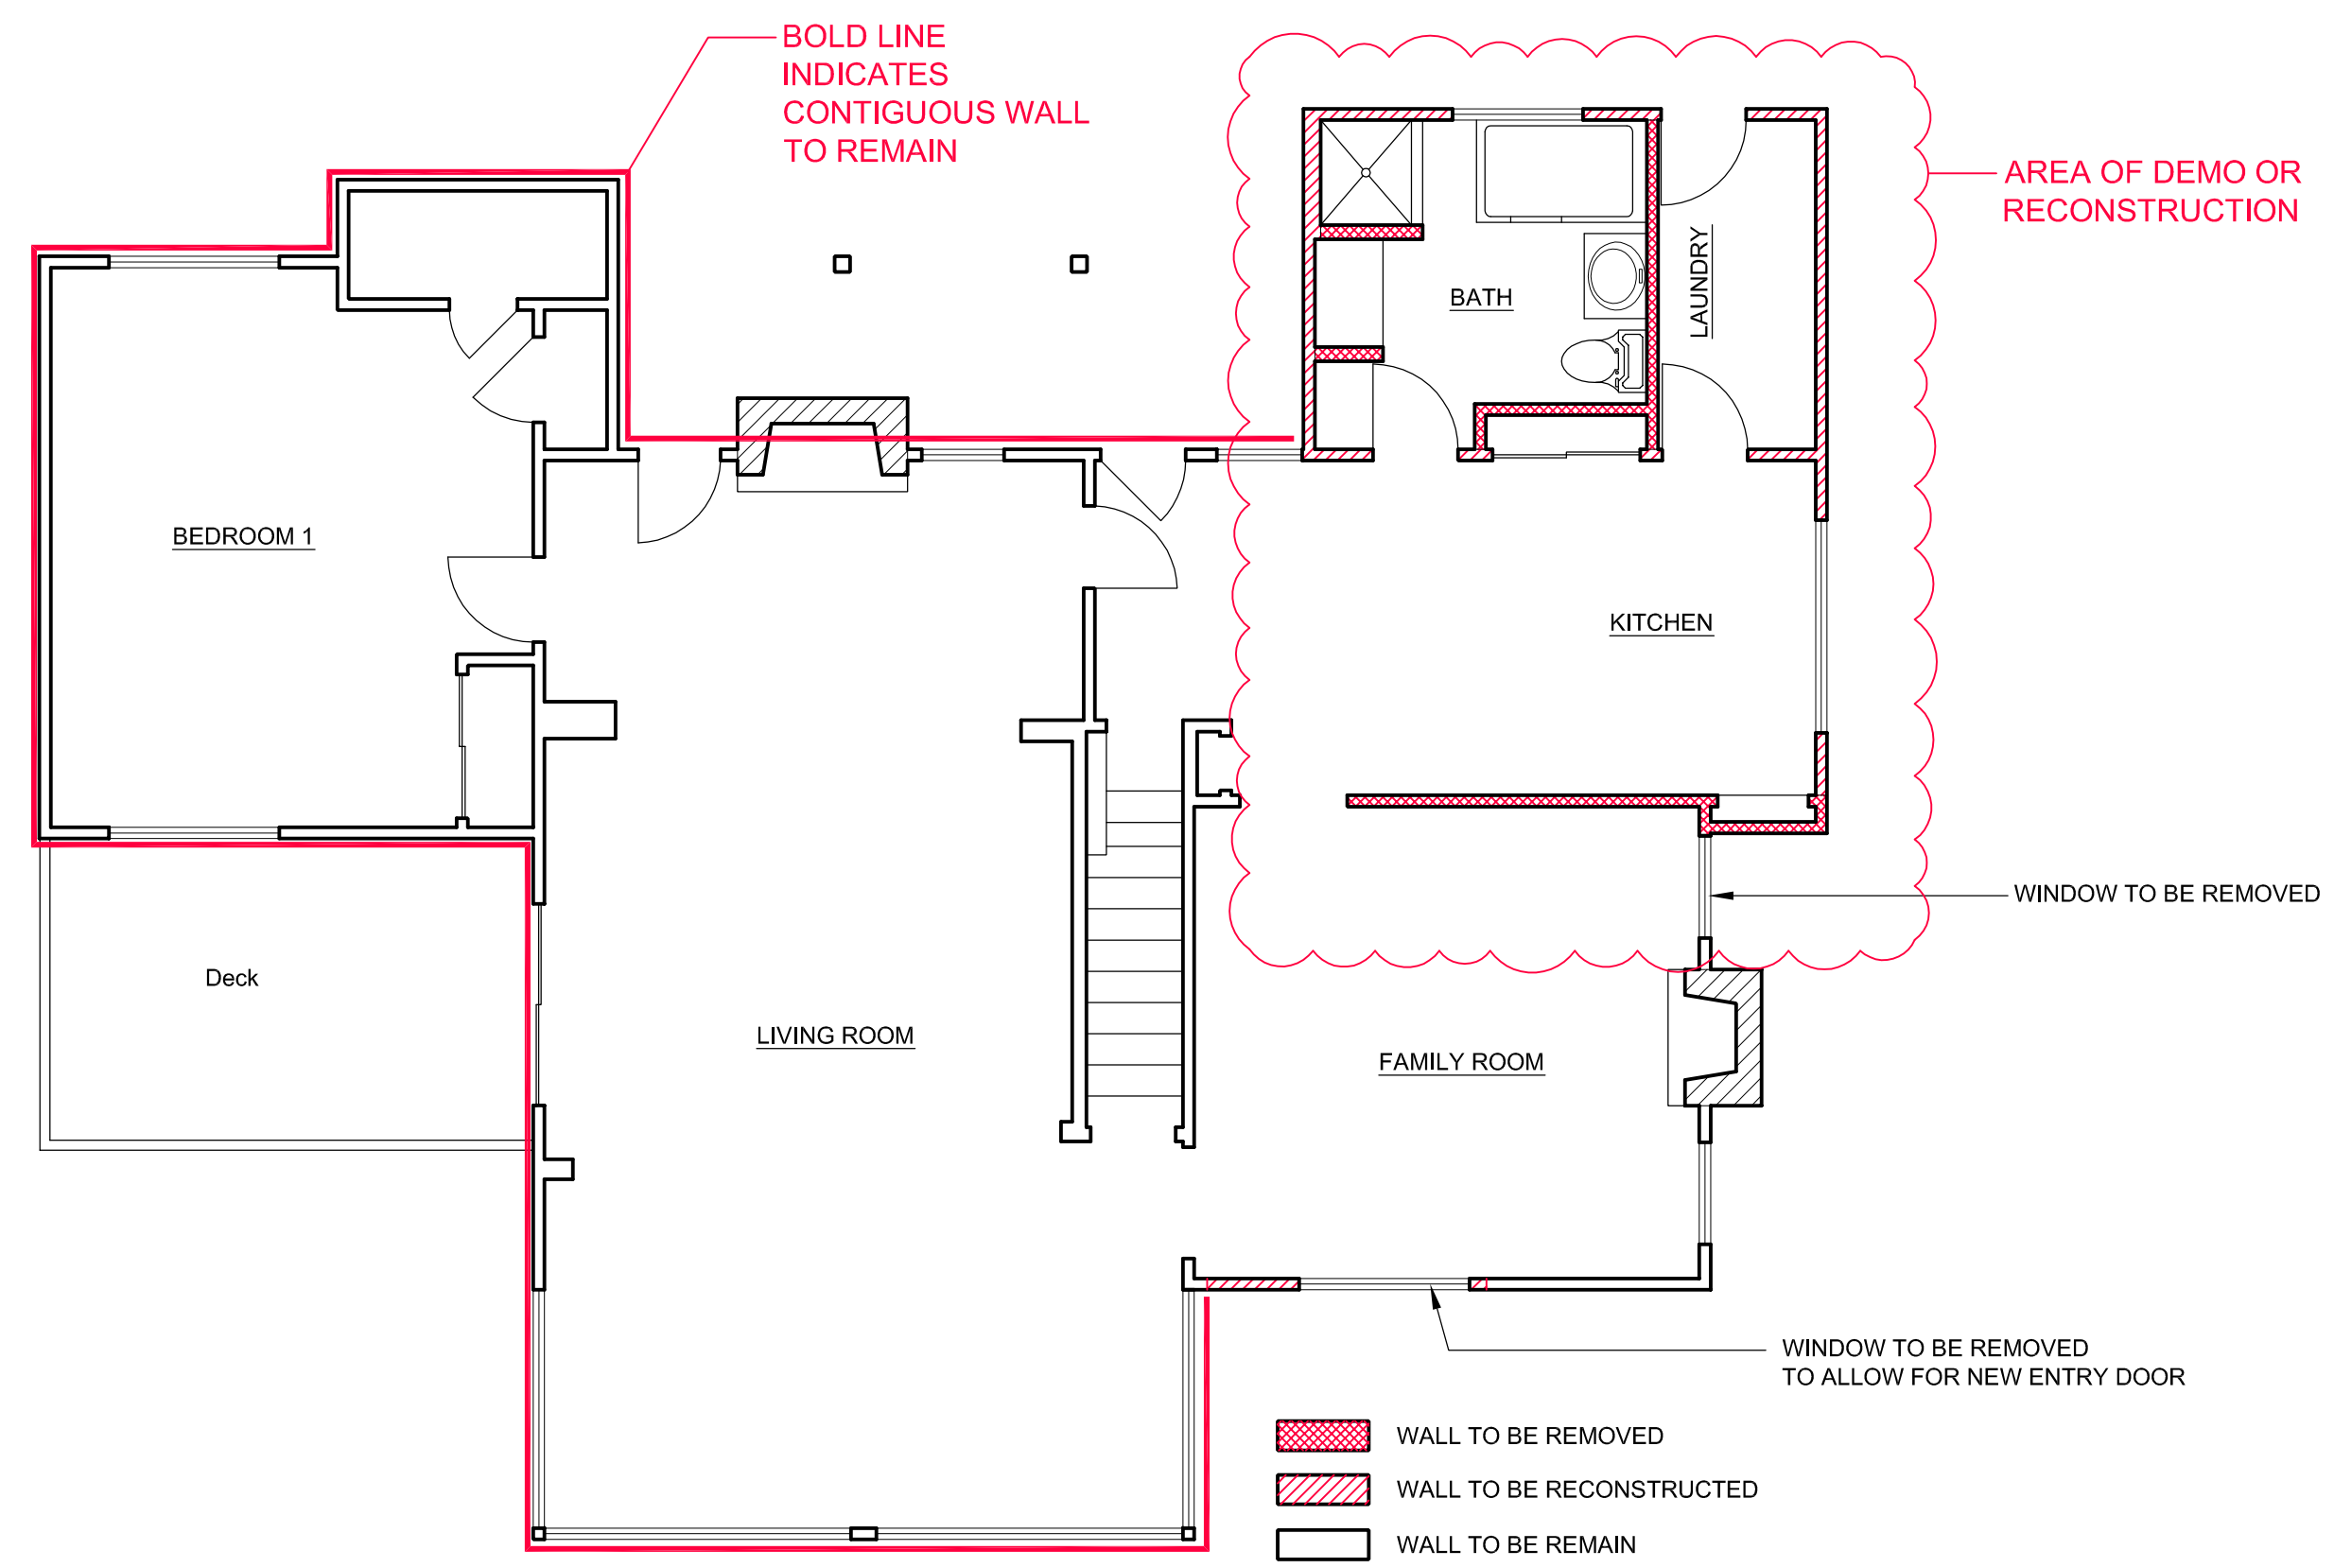

2 EXISTING MAIN FLOOR PLAN SHOWING DEMOLITION  
SCALE: 1/4" = 1'-0"